

# VILLAGE of MIDLOTHIAN, ILLINOIS

## 2022 MFT AND 2021 CDBG RESURFACING PROGRAM

### SECTION NO. 22-00036-00-RS/CDBG NO. 2106-025




#### INDEX OF SHEETS

- 1. COVER SHEET
- 2.-6. TYPICAL CROSS SECTIONS
- 7.-9. DISTRICT 1 STANDARD DETAILS

#### STREET LIST

LOCATIONS:

- ① ST. LOUIS AVENUE – 147TH STREET TO 146TH STREET
- ② CLIFTON PARK AVENUE – 147TH STREET TO 145TH STREET
- ③ CENTRAL PARK AVENUE – 146TH STREET TO ABBOTSFORD ROAD
- ④ RIDGEWAY AVENUE – WAVERLY AVENUE TO 145TH STREET
- ⑤ AVERS AVENUE – 147TH STREET TO 146TH STREET
- ⑥ LAWDALE AVENUE – 148TH PLACE TO 148TH STREET
- ⑦ 148TH PLACE – LAWDALE AVENUE TO CENTRAL PARK AVENUE
- ⑧ SPRINGFIELD AVENUE – 149TH STREET TO 150TH STREET
- ⑨ 152ND PLACE – LAWDALE AVENUE TO MILLARD AVENUE
- ⑩ HAMLIN AVENUE – 151ST STREET TO 152ND STREET
- ⑪ AVERS AVENUE – 151ST STREET TO 152ND STREET
- ⑫ SPRINGFIELD AVENUE – 151ST STREET TO 152ND STREET
- ⑬ KOSTNER AVENUE – 147TH STREET TO 149TH STREET
- ⑭ KOSTNER AVENUE – 150TH STREET TO WAVERLY AVENUE
- ⑮ 149TH STREET – KENTON AVENUE TO KNOX AVENUE
- ⑯ 145TH STREET – KILPATRICK AVENUE TO THE WEST APPROX. 200'
- ⑰ LINDER AVENUE – 14547 LINDER AVENUE TO 14500 LINDER AVENUE

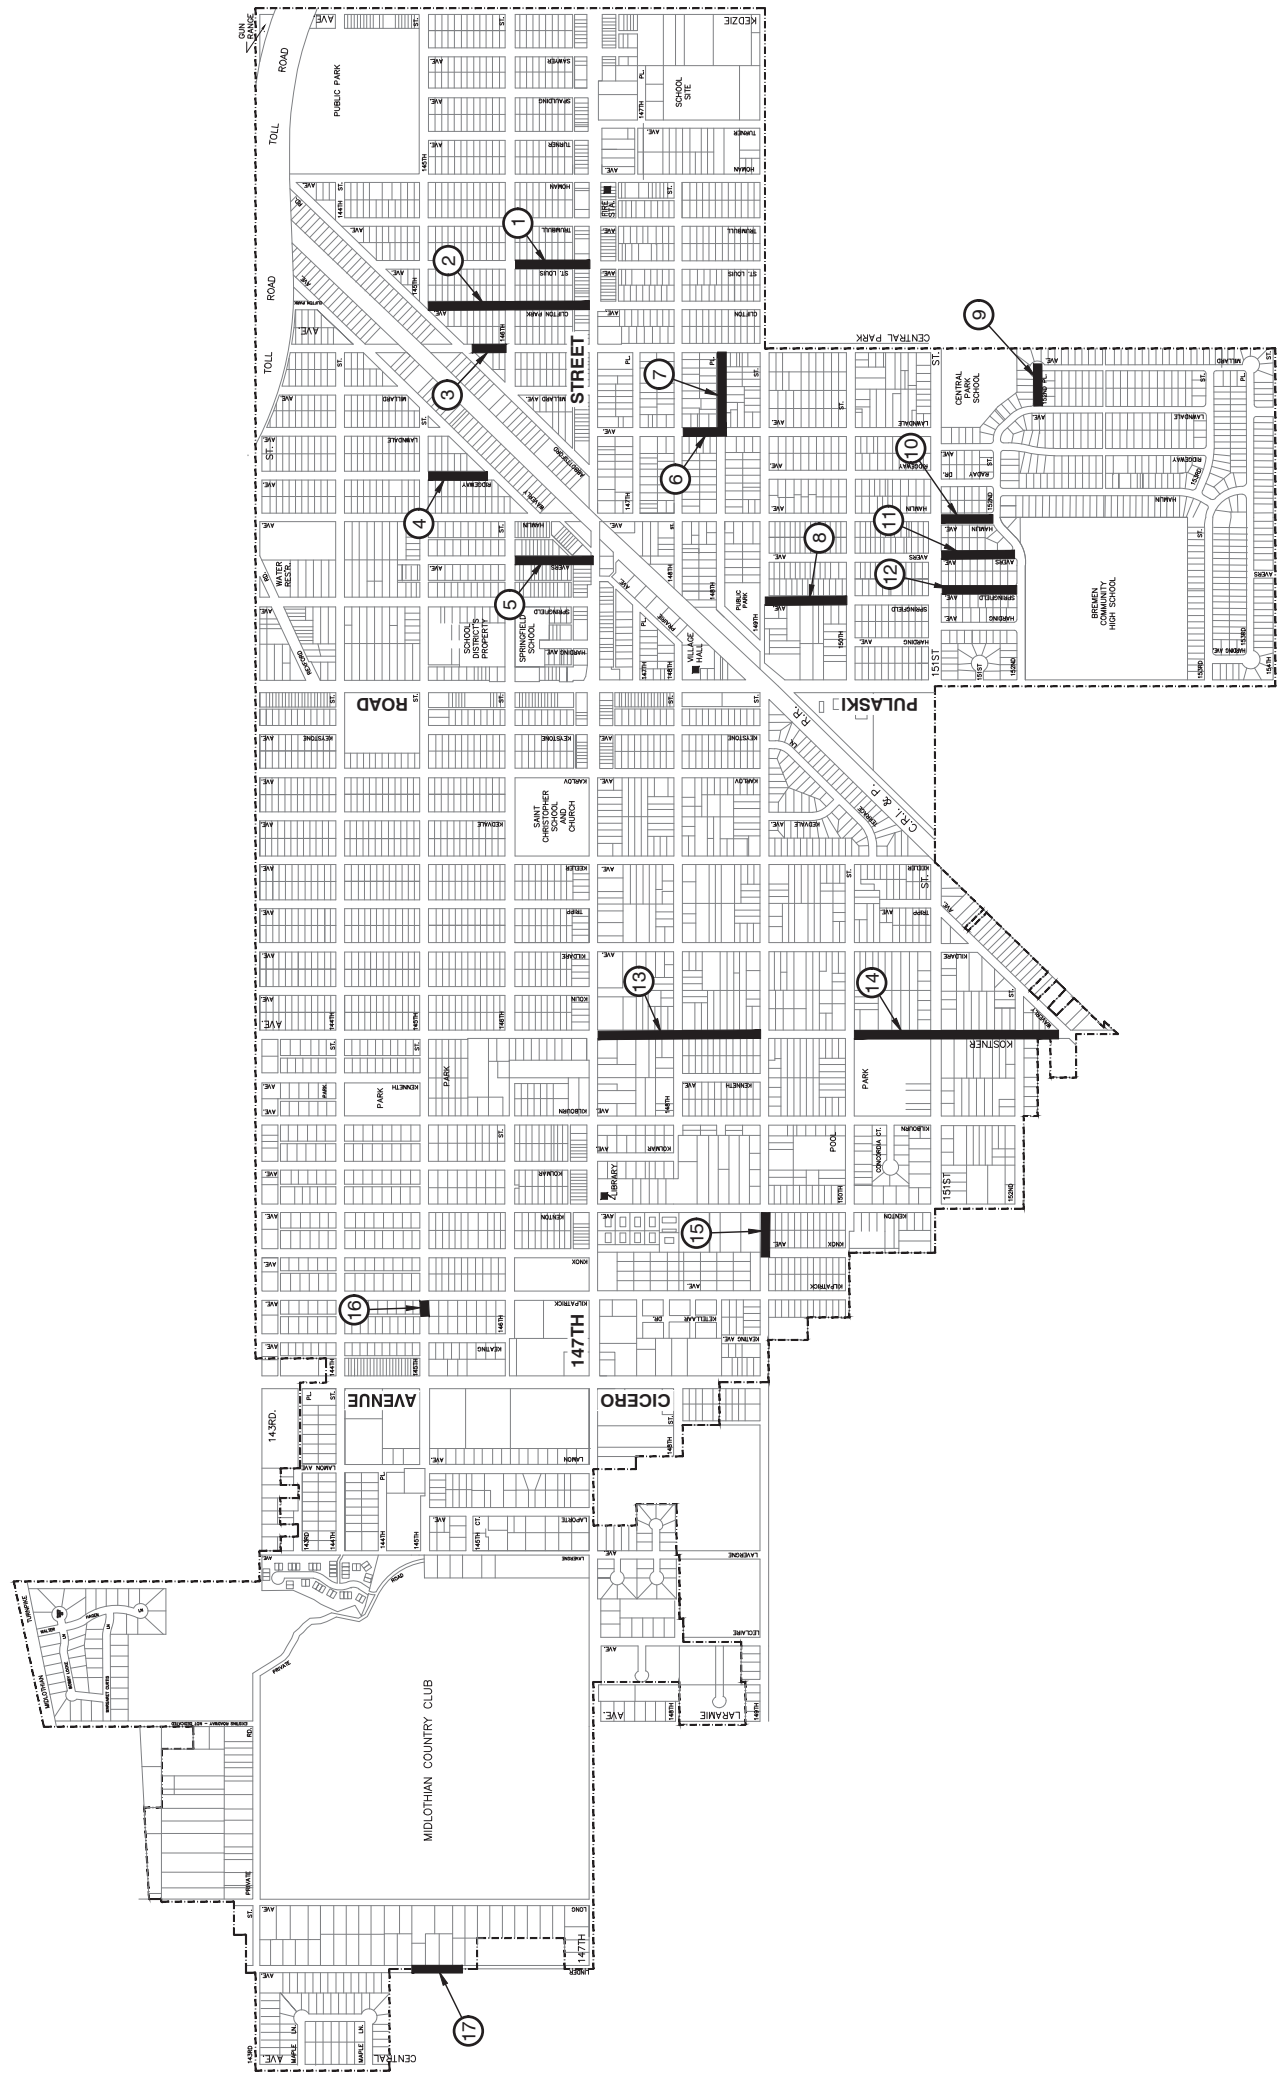

#### LOCATION MAP

— - INDICATES PROPOSED IMPROVEMENT

GROSS LENGTH = 11,163 FEET = 2.11 MILES  
 NET LENGTH = 11,163 FEET = 2.11 MILES


PREPARED BY:



© COPYRIGHT 2022  
 ILLINOIS DESIGN FIRM REGISTRATION NO. 16400128

PROJECT NO. 21-R0350

SHEET NO. 1 OF 9

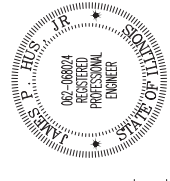

PREPARED BY OR UNDER THE  
 DIRECT SUPERVISION OF:

*Andrew J. Gajda*  
 03-18-22

LICENSE EXPIRES: 11/30/21

Call Before You Dig

**JULIE**  
ILLINOIS ONE-CALL SYSTEM

JOINT UTILITY LOCATION INFORMATION FOR EXCAVATORS  
 48 hours before you dig  
 (EXCLUDING SAT., SUN. & HOL.)

**811**

Call: 811 OR 1-800-892-0123